








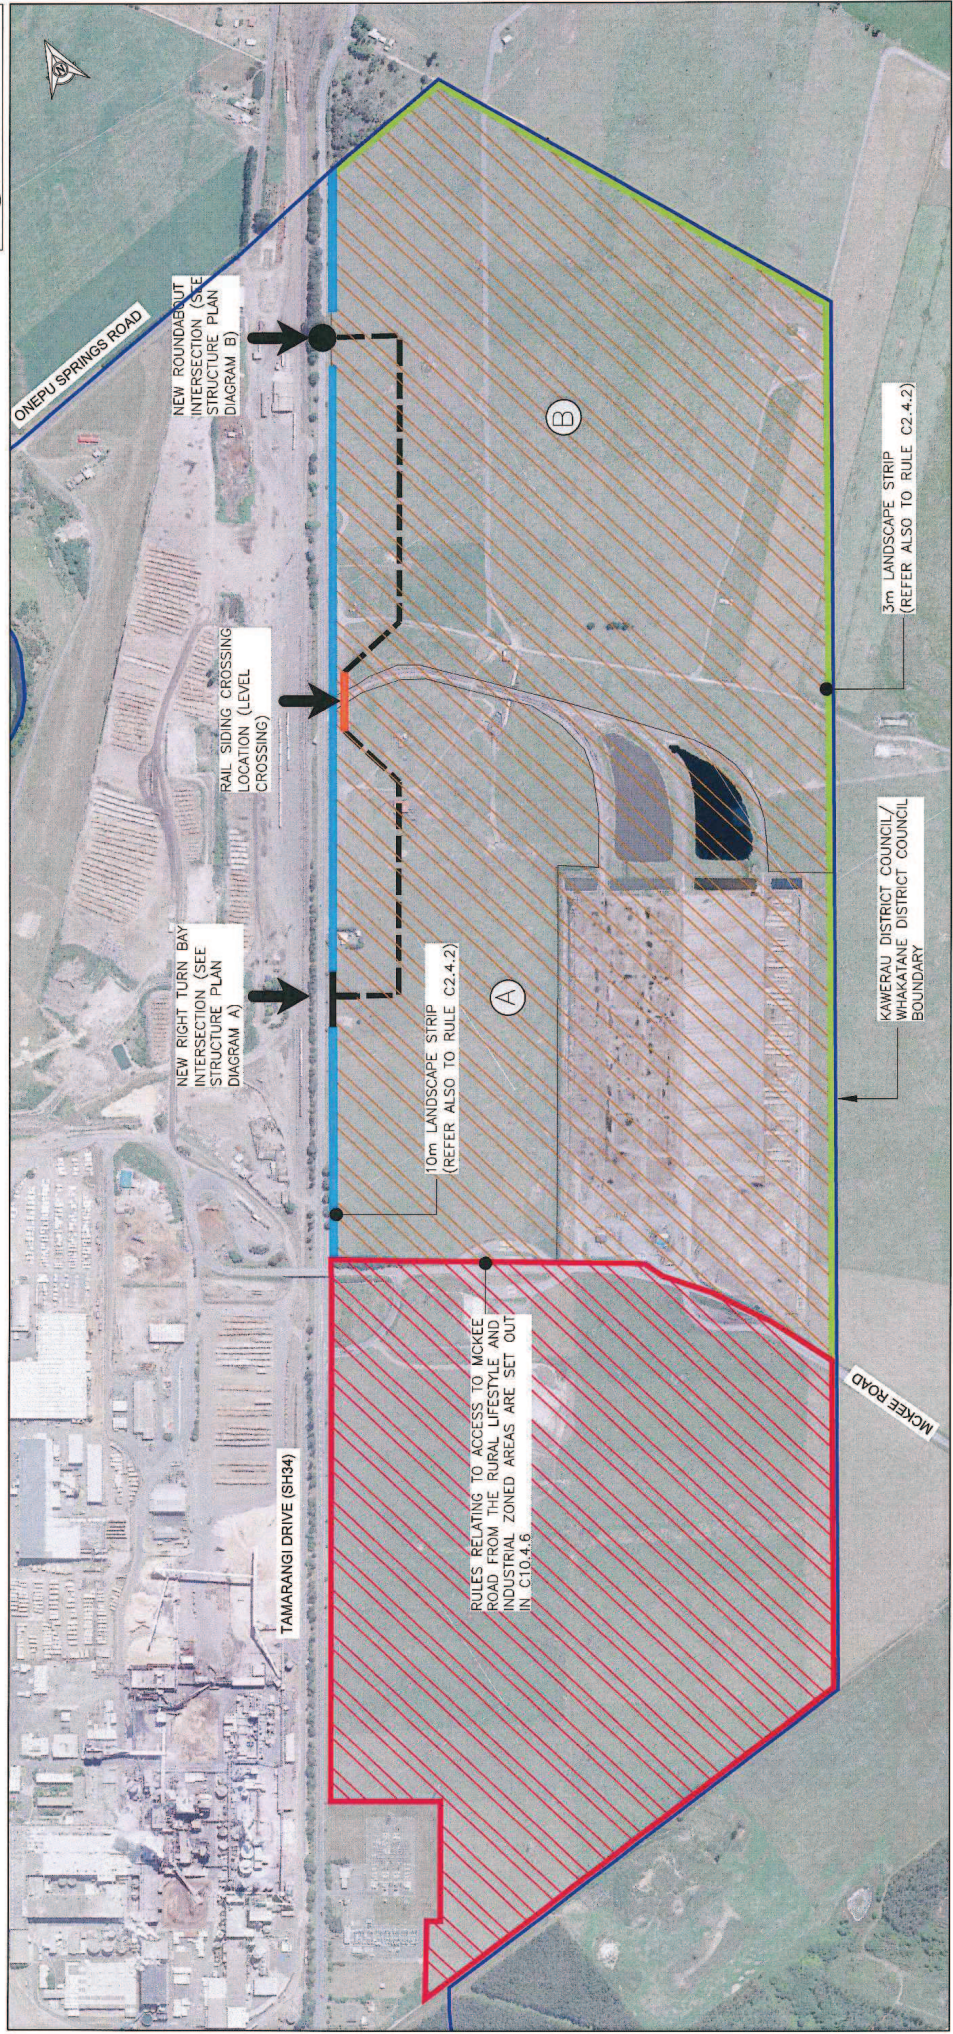


SCHEDULE 2:
PUTAUAKI STRUCTURE PLAN

LEGEND


-  KDC/WDC BOUNDARY
-  RURAL LIFESTYLE ZONE
-  INDUSTRIAL ZONE AREA 3
-  INDICATIVE ROAD (LOCATION IMPORTANT)
-  INDICATIVE ROAD (INTENT IMPORTANT, LOCATION NOT)
-  10m LANDSCAPE STRIP
-  10m LANDSCAPE STRIP
-  AREA A. REFER TO RULE C10.4.6.5
-  AREA B. REFER TO RULE C10.4.6.5



NOTE:
THE PUTAUAKI STRUCTURE PLAN APPLIES TO THE HATCHED AREA ONLY.

APPENDIX E – PUTAUAKI STRUCTURE PLAN

SCALE: 1:4000 @ A1

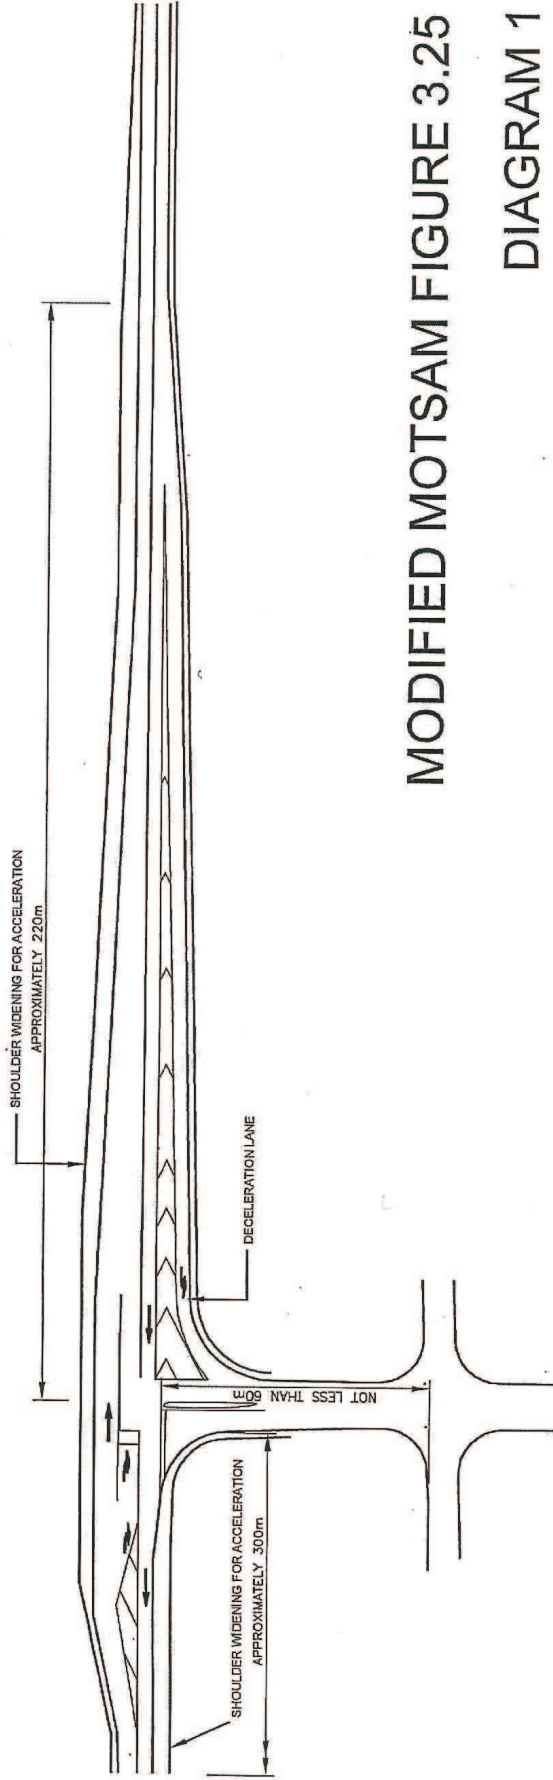

MODIFIED MOTSAM FIGURE 3.25
DIAGRAM 1

NOTES:

REFER TO RULE C10.4.6. WHICH CONTAINS RULES RELATING TO ACCESS TO THE PUTAUAKI STRUCTURE PLAN LAND.

THE INTERSECTION DESIGN WILL BE SUBJECT TO NORMAL ROAD SAFETY AUDIT PROCESS AND TO THE SATISFACTION OF NZTA AND KAWERAU DISTRICT COUNCIL.



NOTES:

REFER TO RULE C10.4.6. WHICH CONTAINS RULES RELATING TO ACCESS TO THE PUTAUAKI STRUCTURE PLAN LAND.

THE INTERSECTION DESIGN WILL BE SUBJECT TO NORMAL ROAD SAFETY AUDIT PROCESS AND TO THE SATISFACTION OF NZTA AND KAWERAU DISTRICT COUNCIL

THE ROUNDABOUT SHALL HAVE A MINIMUM 30m INSCRIBED DIAMETER AND SHALL BE DESIGNED TO CURRENT AUSTRROADS STANDARDS.

PUTAUAKI STRUCTURE PLAN DIAGRAM B ACCESS

SCALE: 1:2000 @ A3