


MODIFIED MOTSAM FIGURE 3.25
DIAGRAM 1

NOTES:

REFER TO RULE C10.4.6. WHICH CONTAINS RULES RELATING TO ACCESS TO THE PUTAUAKI STRUCTURE PLAN LAND.

THE INTERSECTION DESIGN WILL BE SUBJECT TO NORMAL ROAD SAFETY AUDIT PROCESS AND TO THE SATISFACTION OF NZTA AND KAWERAU DISTRICT COUNCIL.

PUTAUAKI STRUCTURE PLAN DIAGRAM A ACCESS

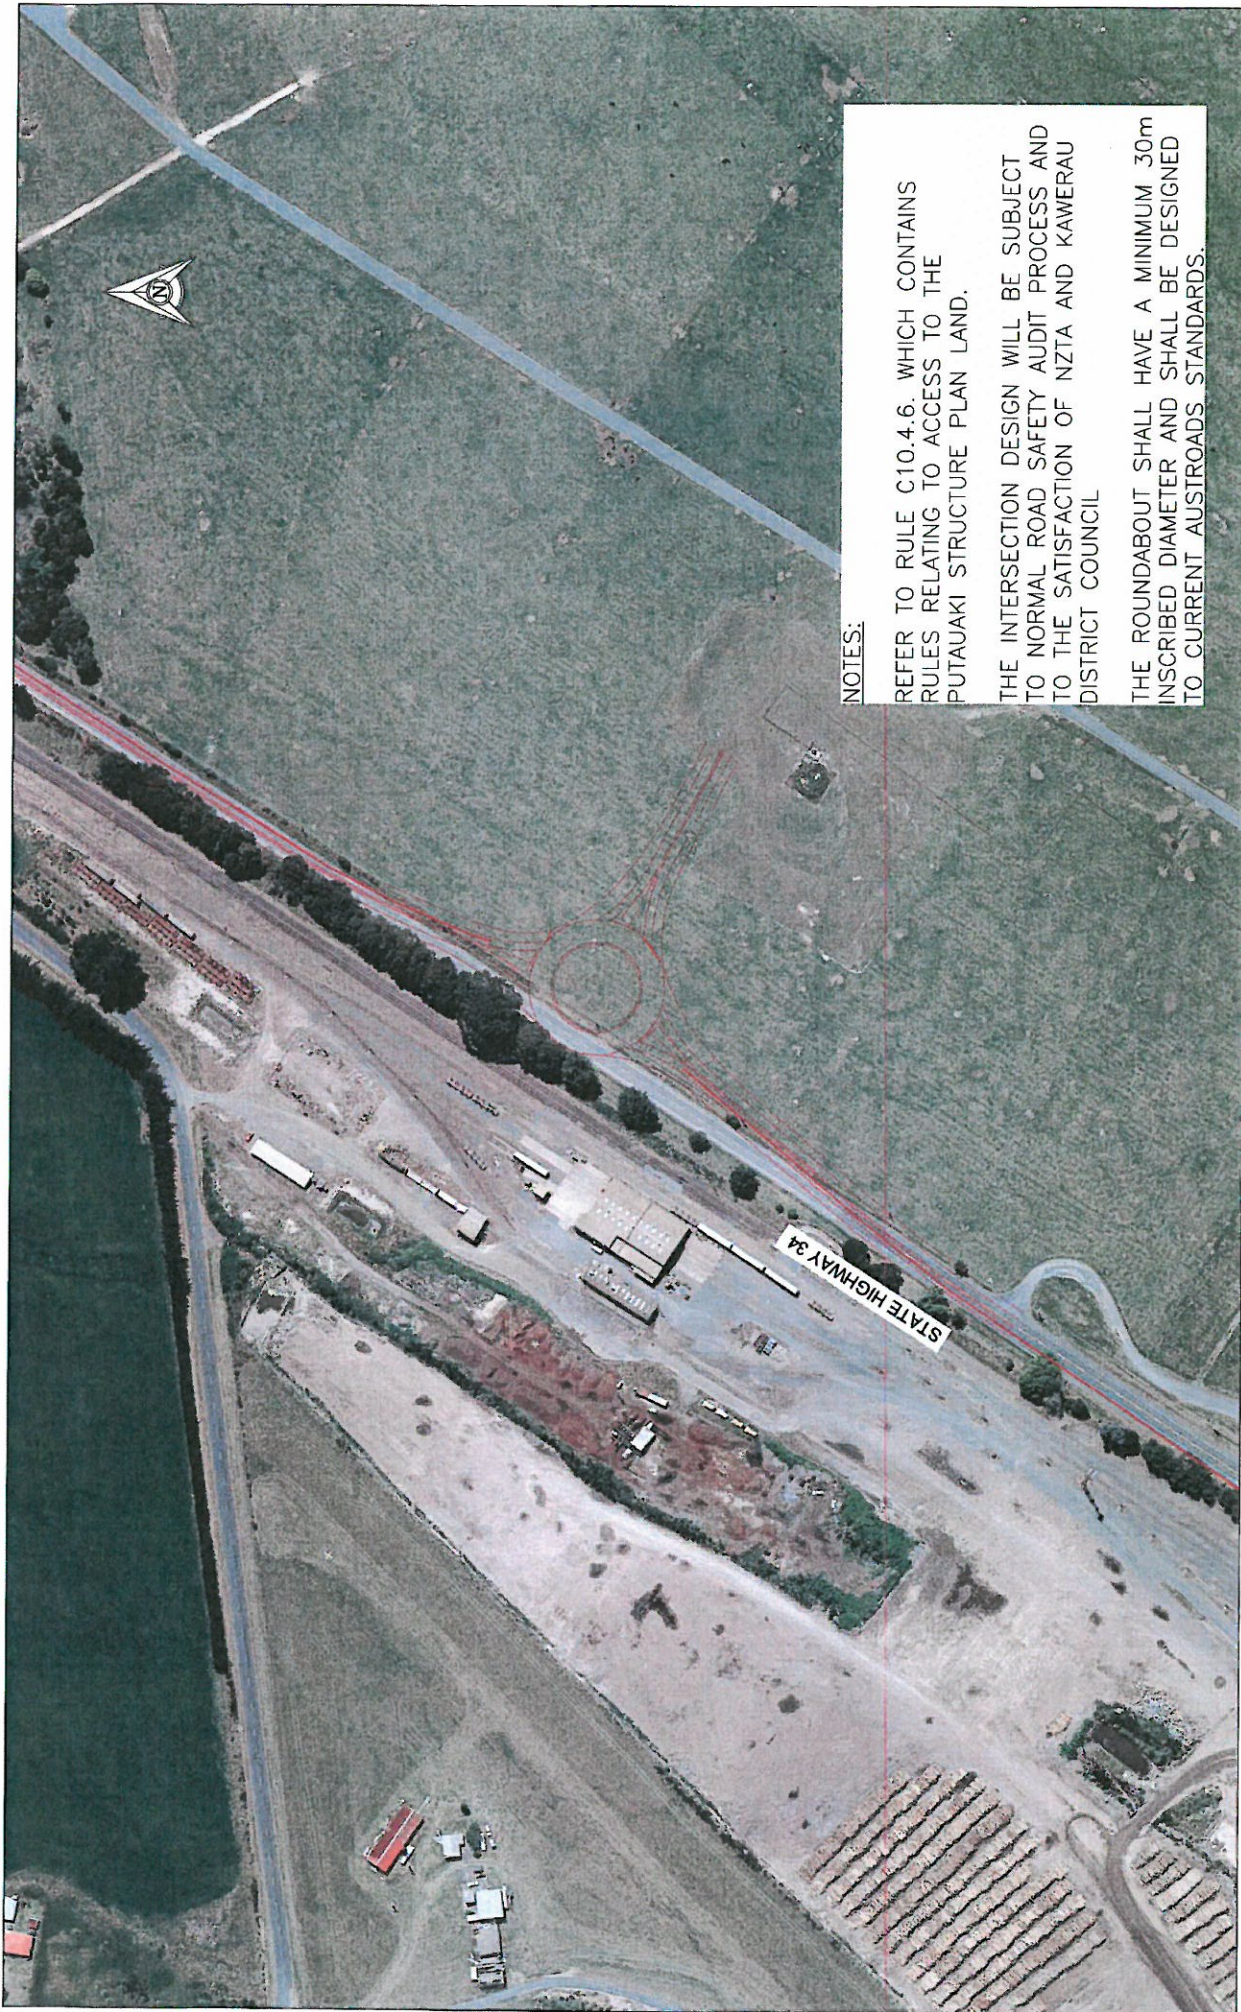

NOTES:

REFER TO RULE C10.4.6. WHICH CONTAINS RULES RELATING TO ACCESS TO THE PUTAUAKI STRUCTURE PLAN LAND.

THE INTERSECTION DESIGN WILL BE SUBJECT TO NORMAL ROAD SAFETY AUDIT PROCESS AND TO THE SATISFACTION OF NZTA AND KAWERAU DISTRICT COUNCIL

THE ROUNDABOUT SHALL HAVE A MINIMUM 30m INSCRIBED DIAMETER AND SHALL BE DESIGNED TO CURRENT AUSTRORoadS STANDARDS.

PUTAUAKI STRUCTURE PLAN DIAGRAM B ACCESS

SCALE: 1:2000 © A3