


 






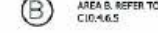
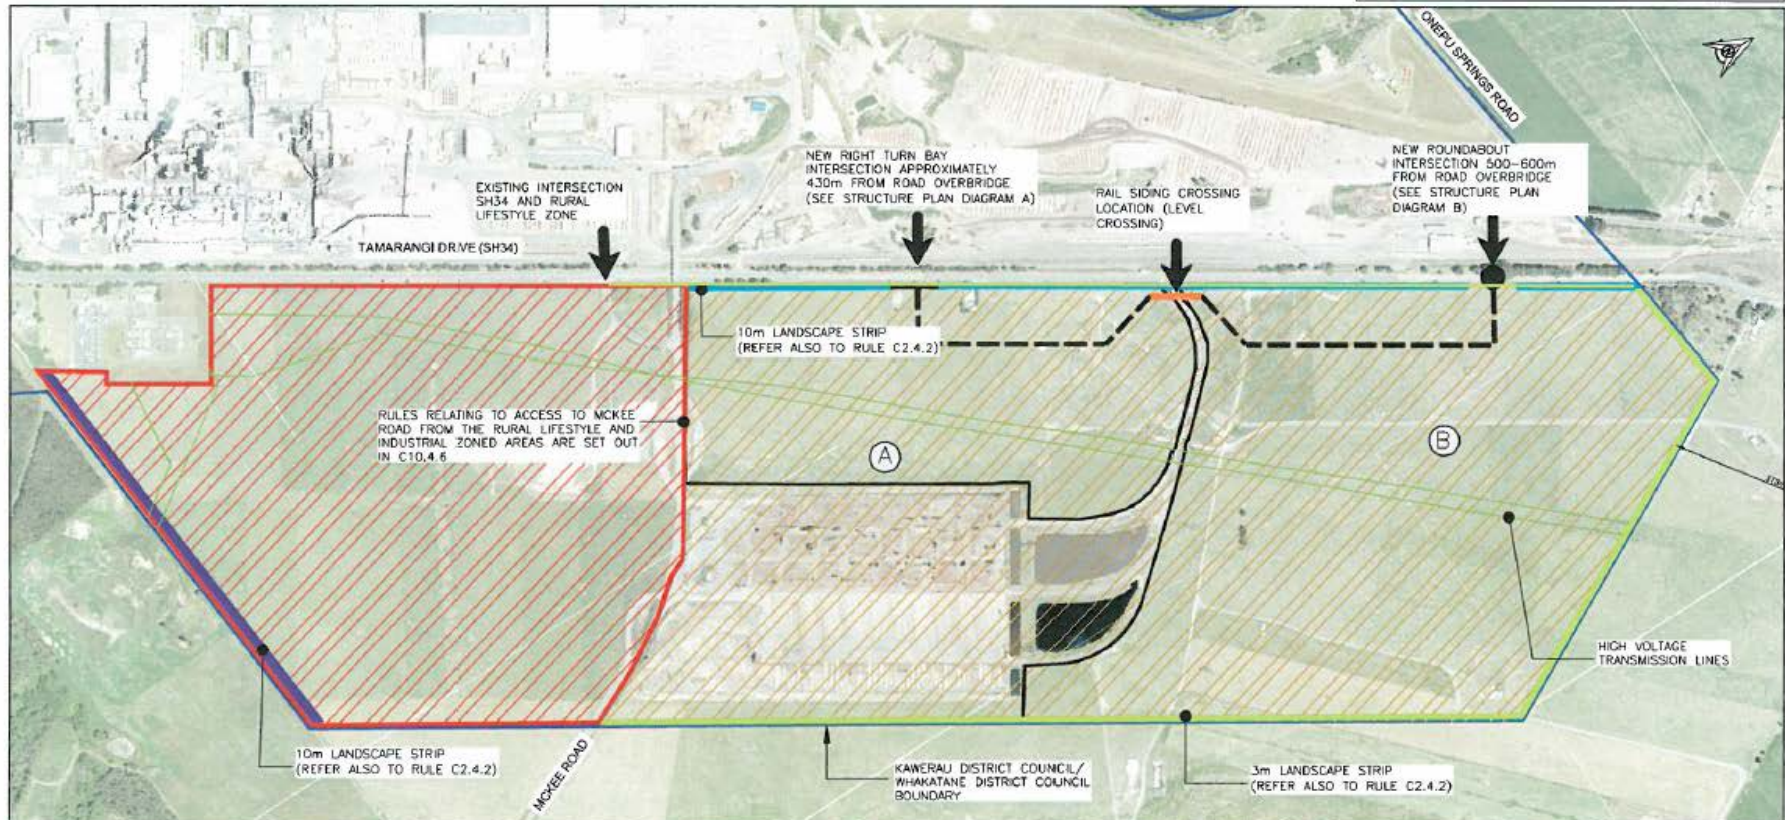




APPENDIX E: PUTAUAKI STRUCTURE PLAN

LEGEND			
	KDC/WDC BOUNDARY		INDUSTRIAL ZONE AREA 1
	RURAL LIFESTYLE ZONE		CONNECTING LINK ROAD (INTENT IMPORTANT, LOCATION NOT; REFER TO RULE C10.4.6.5(C))
	CONNECTING LINK ROAD (LOCATION IMPORTANT; REFER TO RULE C10.4.6.5(C))		3m LANDSCAPE STRIP
	3m LANDSCAPE STRIP		10m LANDSCAPE STRIP
	10m LANDSCAPE STRIP		AREA A, REFER TO RULE C10.4.6.5
	AREA B, REFER TO RULE C10.4.6.5		

 


NOTE:
THE PUTAUAKI STRUCTURE PLAN
APPLIES TO THE HATCHED AREA ONLY.

APPENDIX E – PUTAUAKI STRUCTURE PLAN

SCALE: 1:4000 @ A1

140110/DRAWINGS/DRAWINGS 09-10/APPENDIX_E

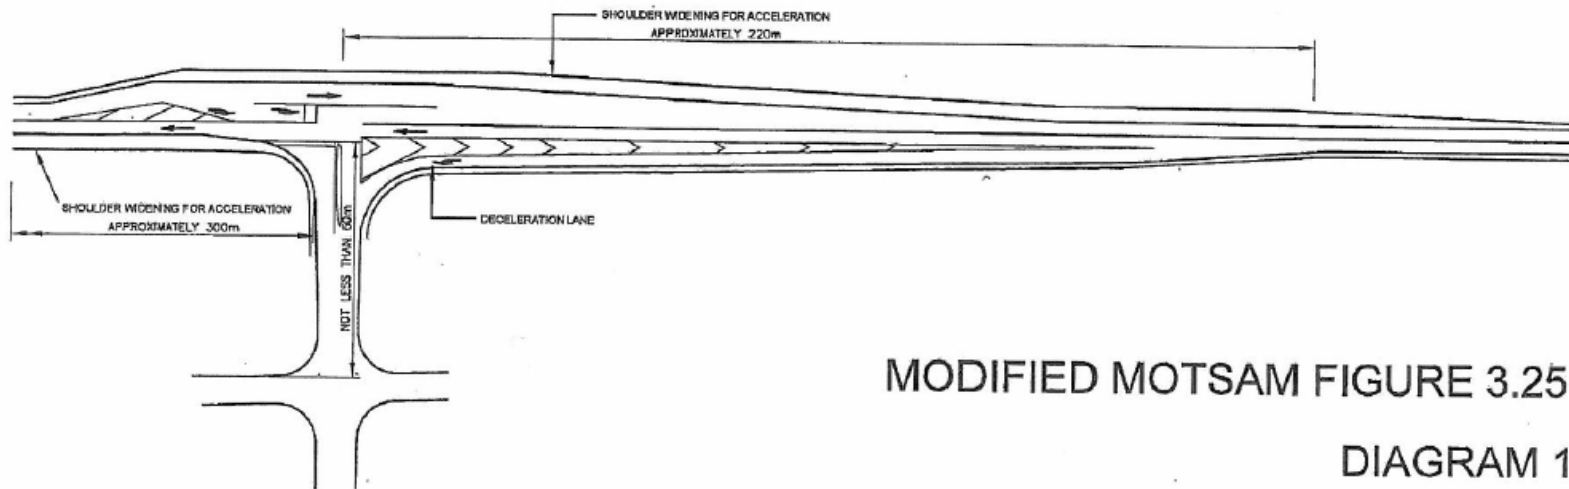

MODIFIED MOTSAM FIGURE 3.25

DIAGRAM 1

NOTES:

REFER TO RULE C10.4.6. WHICH CONTAINS RULES RELATING TO ACCESS TO THE PUTAUAKI STRUCTURE PLAN LAND.

THE INTERSECTION DESIGN WILL BE SUBJECT TO NORMAL ROAD SAFETY AUDIT PROCESS AND TO THE SATISFACTION OF NZTA AND KAWERAU DISTRICT COUNCIL.

PUTAUAKI STRUCTURE PLAN DIAGRAM A ACCESS



PUTAUAKI STRUCTURE PLAN DIAGRAM B ACCESS

SCALE: 1:2000 © A3